


Iseppi / Kurath GmbH
Compognastrasse 39
7430 Thusis

Ivano Iseppi, Stefan Kurath, Marco Ganzoni, Jonas Rüttimann
081 651 04 40 info@iseppi-ganzoni.ch kurath@urbanplus.ch

Projekt	Neubau Lido Lenzerheide	Gemeinde Vaz / Obervaz
	Grundriss Obergeschoss	Plan d'il Roisch 2
Mst. 1:100	Pl.Gr.: 63x60 / Gez. / mg	Pl.Nr. 327.02.5

Legende:
Neu
Abbruch

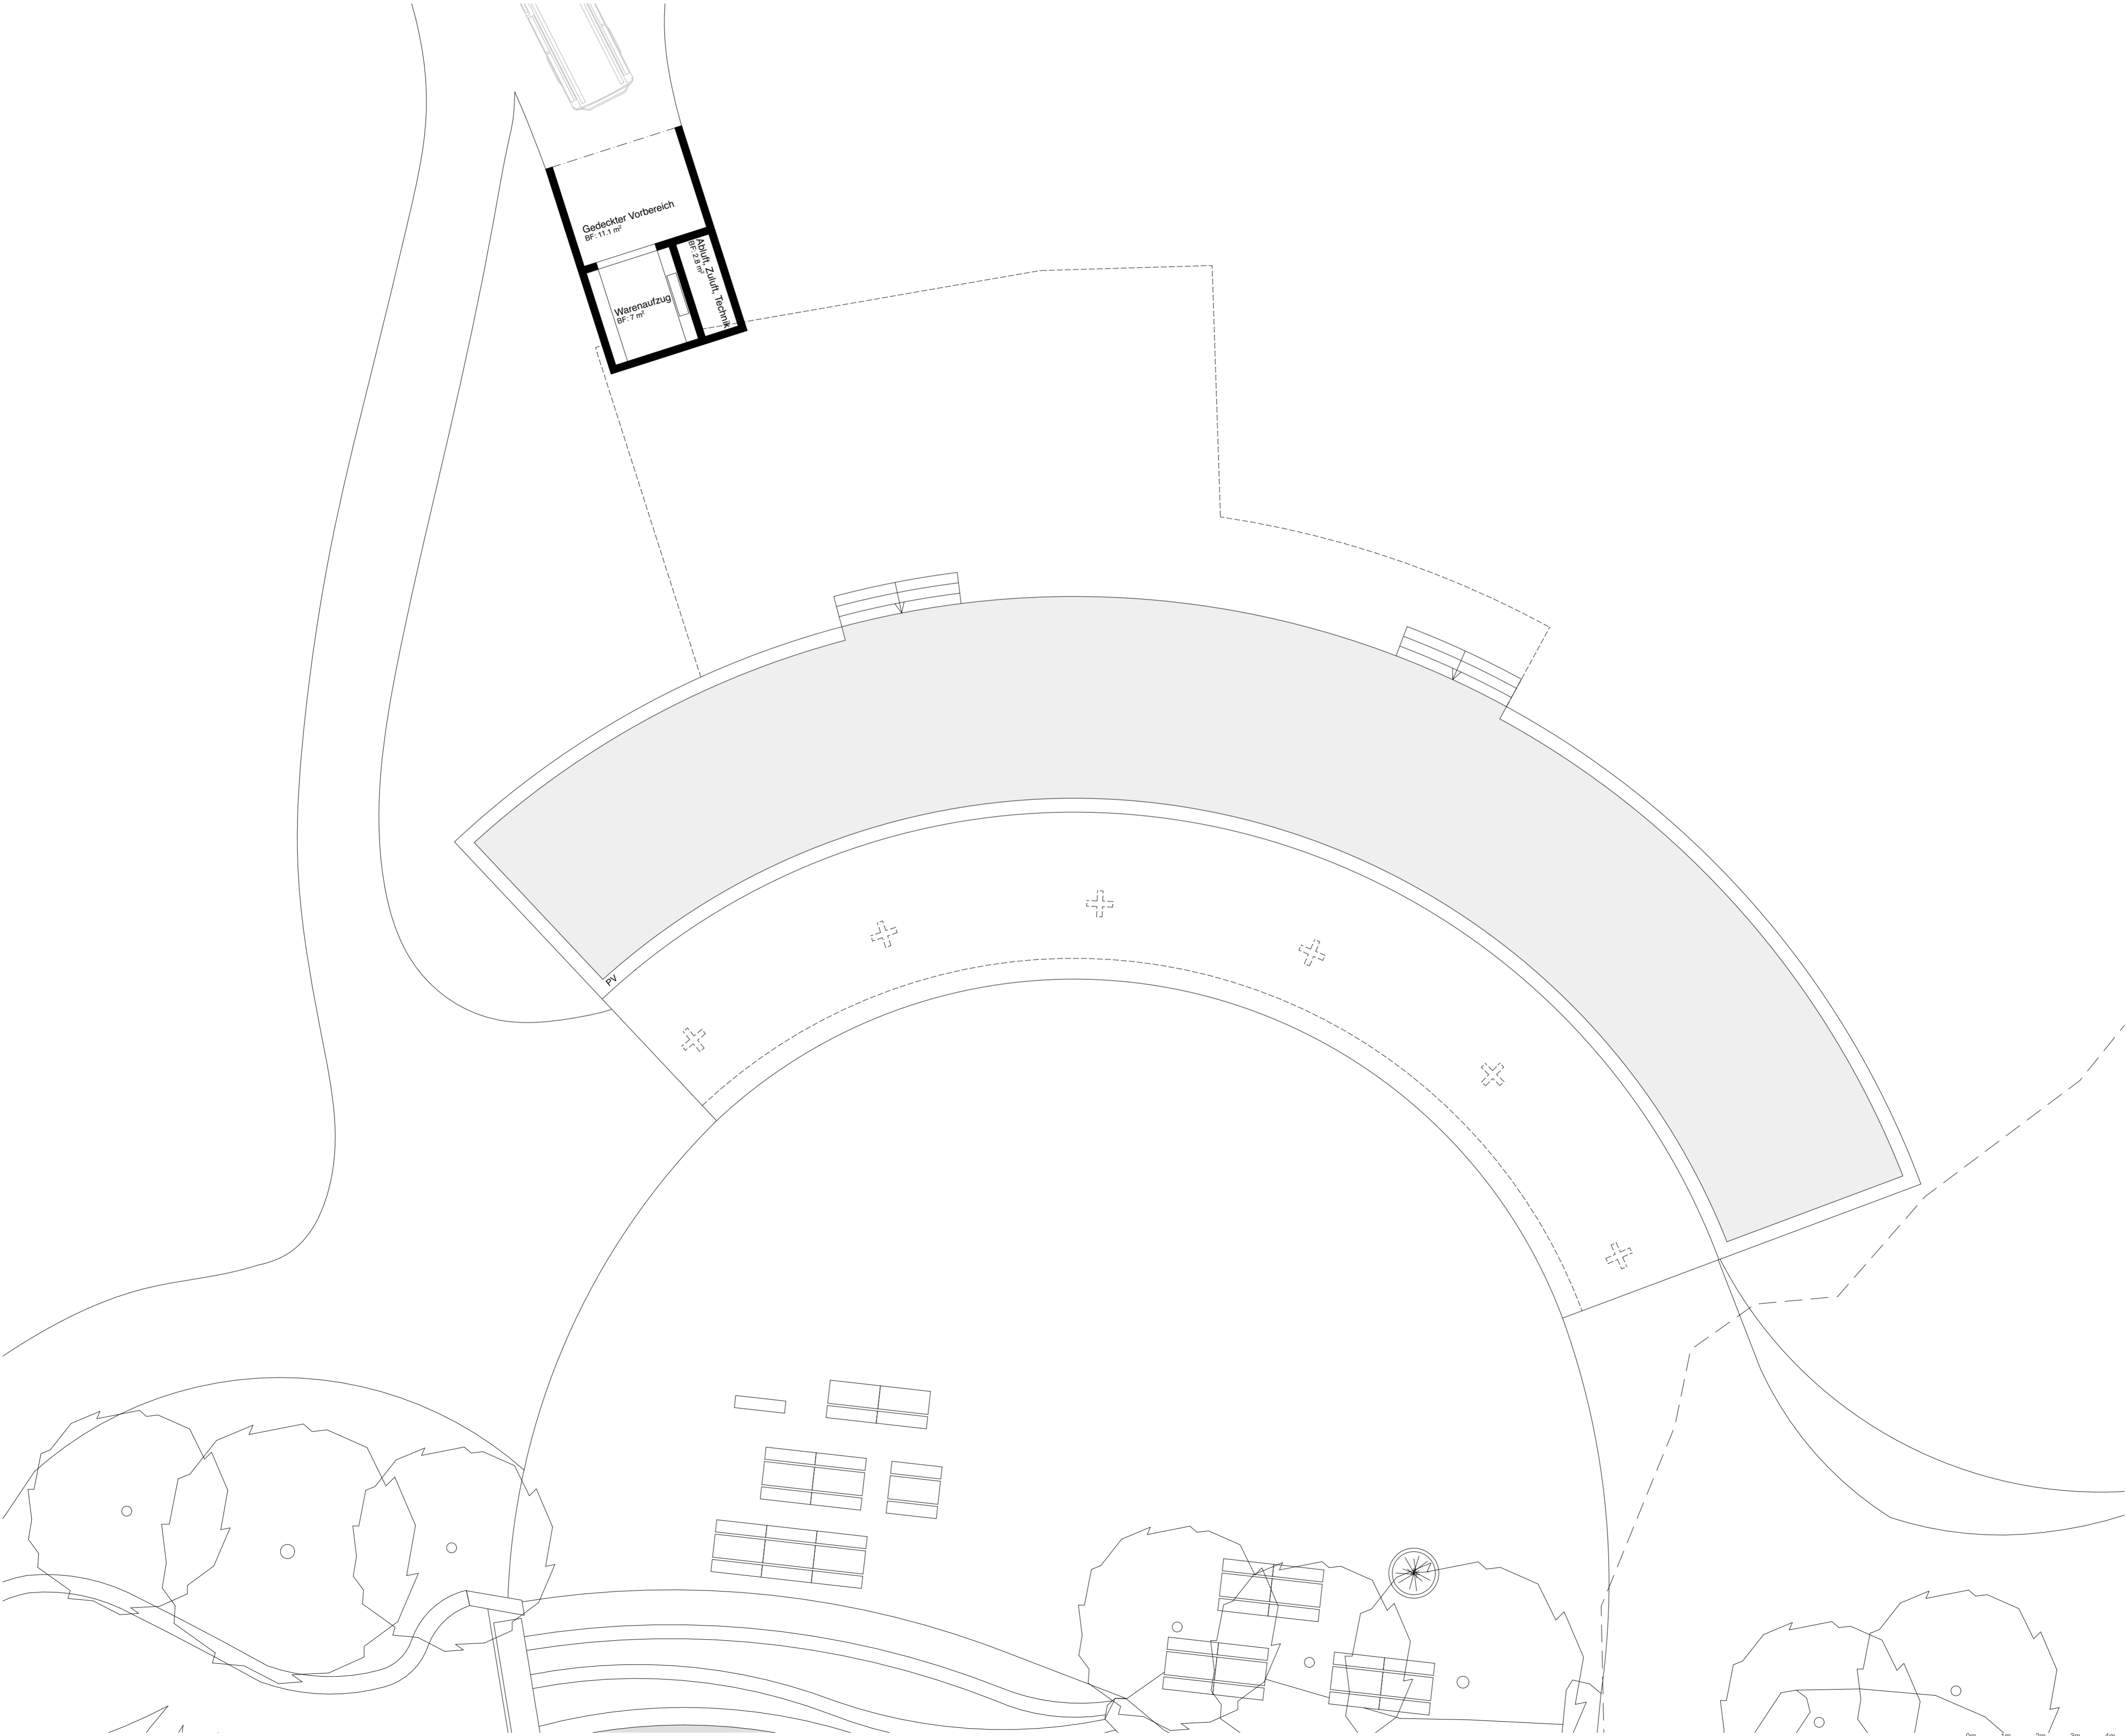

0m 1m 2m 3m 4m